
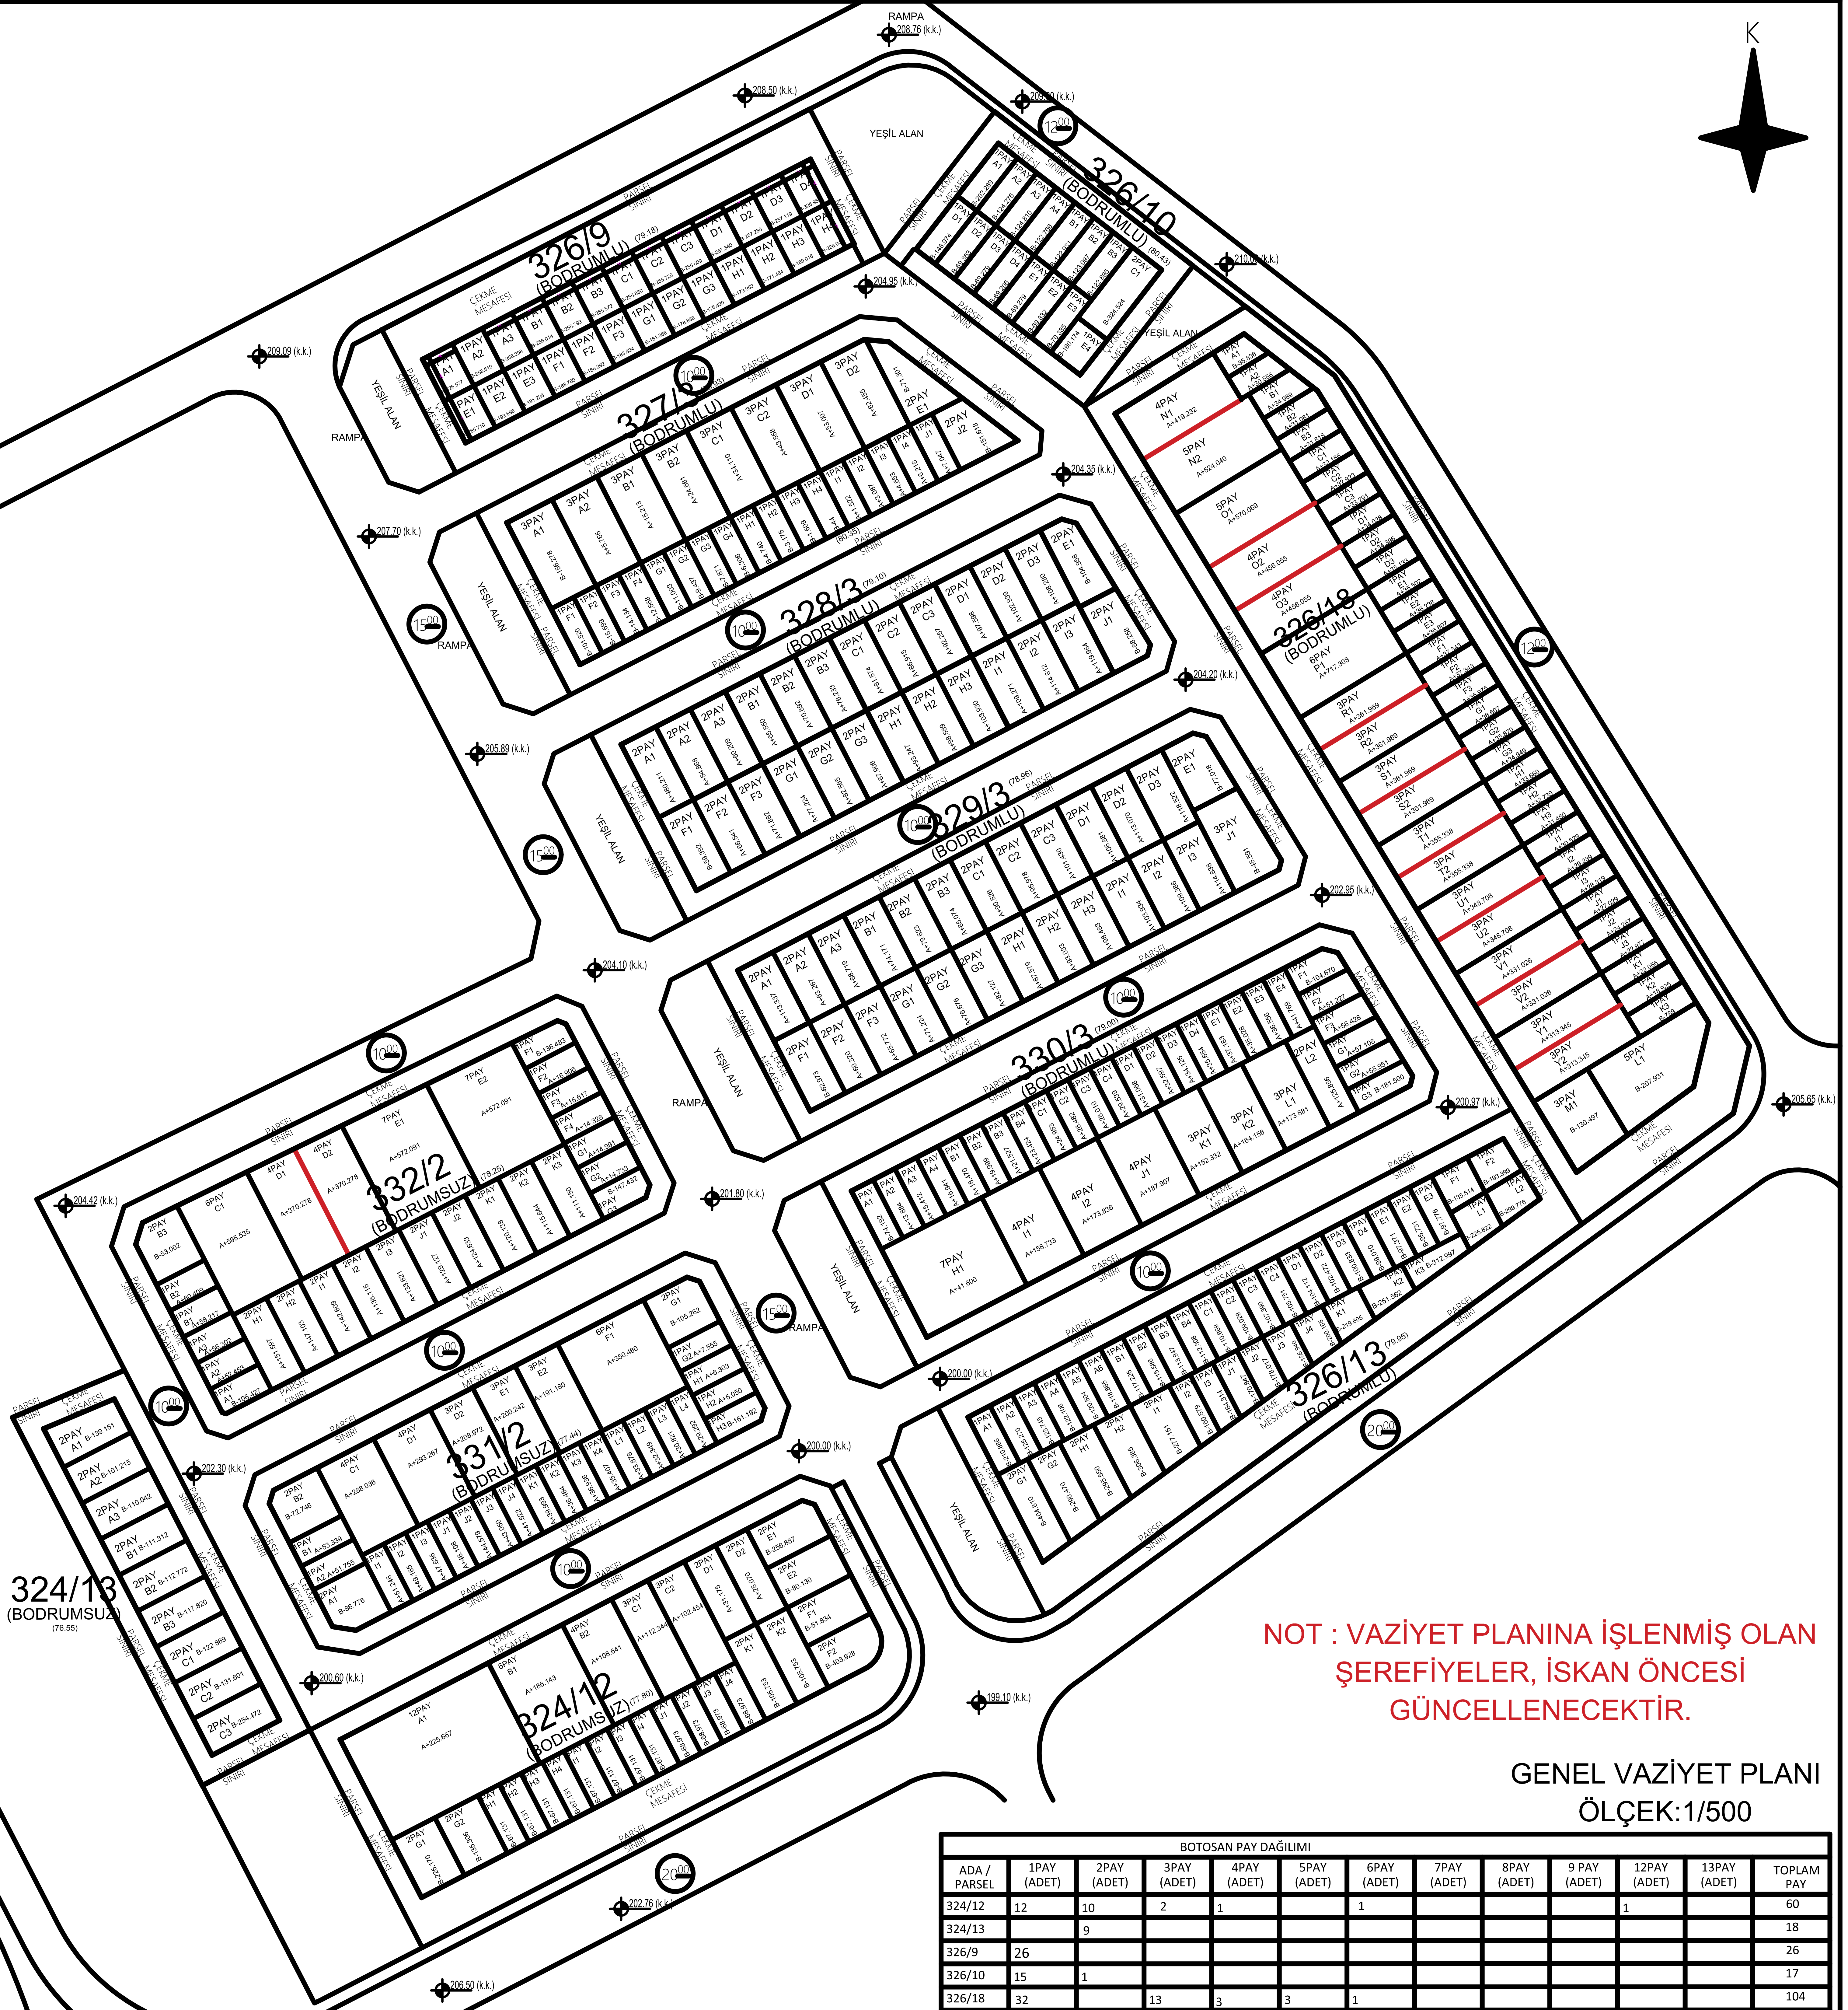


S.S.BOTOSAN BALÇIK TOPLU İŞYERİ YAPI KOOPERATİFİ

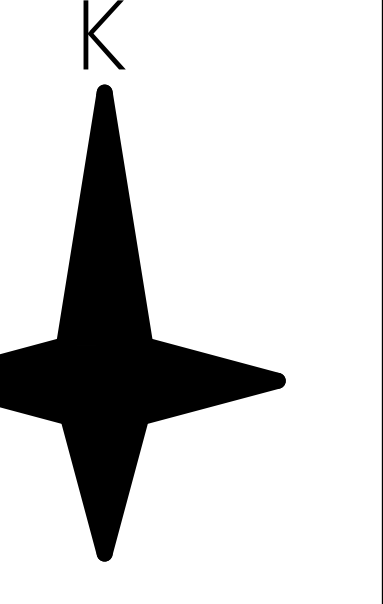

NOT : VAZİYET PLANINA İŞLENMİŞ OLAN
ŞEREFİYELER, İSKAN ÖNCESİ
GÜNCELLENECEKTİR.

GENEL VAZİYET PLANI
ÖLÇEK:1/500

27 HAZİRAN 2026 TARİHLİ GENEL
KURULDA YAPILAN REVİZELER KIRMIZI
ÇİZGİYLE BELİRTİLMİŞTİR.

BOTOSAN PAY DAĞILIMI												TOPLAM
ADA / PARSEL	1PAY (ADET)	2PAY (ADET)	3PAY (ADET)	4PAY (ADET)	5PAY (ADET)	6PAY (ADET)	7PAY (ADET)	8PAY (ADET)	9 PAY (ADET)	12PAY (ADET)	13PAY (ADET)	PAY
324/12	12	10	2	1		1				1		60
324/13		9										18
326/9	26											26
326/10	15	1										17
326/18	32		13	3	3	1						104
326/13	34	5										44
327/3	17	2	8									45
328/3		26										52
329/3		25	1									53
330/3	26	1	3	3			1					56
331/2	21	3	3	2		1						50
332/2	12	11		2		1	2					62
TOPLAM	195	93	30	11	3	4	3			1		587